

Date of approval: 5th June 2026

No.	Related Documents	Status *
1	Latest version of tide table	Active
2	ISPS ship pre-arrival form (F-51/52.005)	Active
3	Maritime Declaration of Health form (F-51/52.021)	
4	Questions related to the Ebola outbreak (F51/52.027)	Active
5	Shipping notice 2015/01 Minimum requirements for safe and efficient passage of sea-going vessels in Surinamese waters	Active
6	Shipping notice 2026/13 nautical Accessibility Suriname River	Active
7	Shipping notice 2025/18 Accessibility State Oil Company Suriname N.V. Port Facility	Expired and replaced by Shipping notice 2026/14
8	Chart no 2765/ 2218 Suriname River from Entrance to Toevlucht and corresponding ENC's no. SR2218A and no.SR2218B	Active`
9	Relevant NtM of the area on www.mas.sr	Active

Additional requirements for ships to navigate alongside State Oil Company Suriname N.V. Port Facility.

Length overall (LOA)

The State Oil Company Suriname N.V. Port Facility can accommodate vessels with a maximum length of **one hundred forty meters (140m)**.

Depth at Berth:

The berthing area from the channel to the jetty is subdivided into two zones (see appendix 1). Zone 1 covers the area where vessels are moored at State Oil Company Suriname N.V. Port Facility, and Zone 2 covers the area of approach from the channel to Zone1.

Zone 1:

- has a depth of 3.1 meters at Low Water Spring for vessels with a LOA of 100m.
- has a depth of 2.8 meters at Low Water Spring for vessels with a LOA between 100m and 140m.

Zone 2:

- has a depth of 3.1 meters at Low Water Spring

The calculated vessel draft in Zone 1 for vessels with LOA up to 100m:

- Vessels mooring at portside is $3.1 - 0.20\text{m}$ (keel clearance) = $2.8\text{m} +$ tidal rise calculated at the time of mooring.
- Vessels departing from portside is $3.1\text{m} - 0.20\text{m}$ (keel clearance) = $2.8\text{m} +$ tidal rise calculated at the time of departure.

- Vessels mooring at starboard side is $3.1 - 0.20\text{m}$ (keel clearance) = 2.8m + tidal rise calculated at the time of mooring.
- Vessels departing from starboard side is $3.1\text{m} - 0.20\text{m}$ (keel clearance) = 2.8m + tidal rise calculated at the time of departure

The calculated vessel draft in Zone 1 for vessels with LOA between 100m and 140m:

- Vessels mooring at portside is $2.8\text{m} - 0.20\text{m}$ (keel clearance) = 2.6m + tidal rise calculated at the time of mooring.
- Vessels departing from portside is $2.8\text{m} - 0.20\text{m}$ (keel clearance) = 2.6m + tidal rise calculated at the time of departure
- Vessels mooring at starboard side is $2.8 - 0.20\text{m}$ (keel clearance) = 2.6m + tidal rise calculated at the time of mooring.
- Vessels departing from starboard side is $2.8\text{m} - 0.20\text{m}$ (keel clearance) = 2.6m + tidal rise calculated at the time of departure

Tugboat assistance


At State Oil Company Suriname N.V. Port Facility there is no requirement for tugboat assistance.

Bathymetric survey for monitoring the depth at State Oil Company Suriname N.V. Port Facility. Due to the rapid sedimentation rate periodic maintenance is required. The Maritime Authority Suriname will issue a Shipping Notice regarding the depth at State Oil Company Suriname N.V. Port Facility on quarterly basis after each bathymetric survey. The latest depth survey at State Oil Company Suriname N.V. Port Facility dated 24 April 2026 (depths are referred to LWS) is hereby shown as an attachment in figure 1.




Note:


- In special or exceptional cases, the MAS is fully authorized to request tugboat assistance for partial or the entire distance to be navigated within the channel.
- Vessels with bow thrusters which are not in good working condition are regarded as vessels without bow thrusters.
- A mooring boat must be on standby to assist with the mooring lines.
- For tugboat assistance tugboat operators/companies should possess a valid license for tugboat operations issued by the Maritime Authority Suriname.
- Draft calculation is based on freshwater.

**Approved by the
Maritime Authority Suriname,**

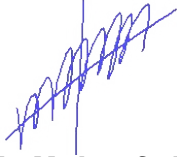

**Mr. M. Amafo LL.M
Director**

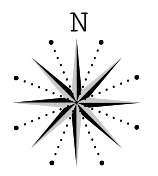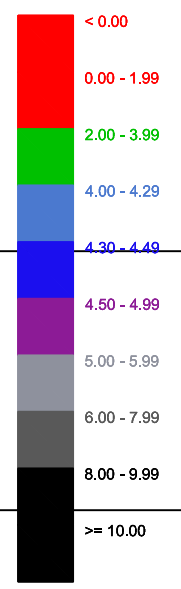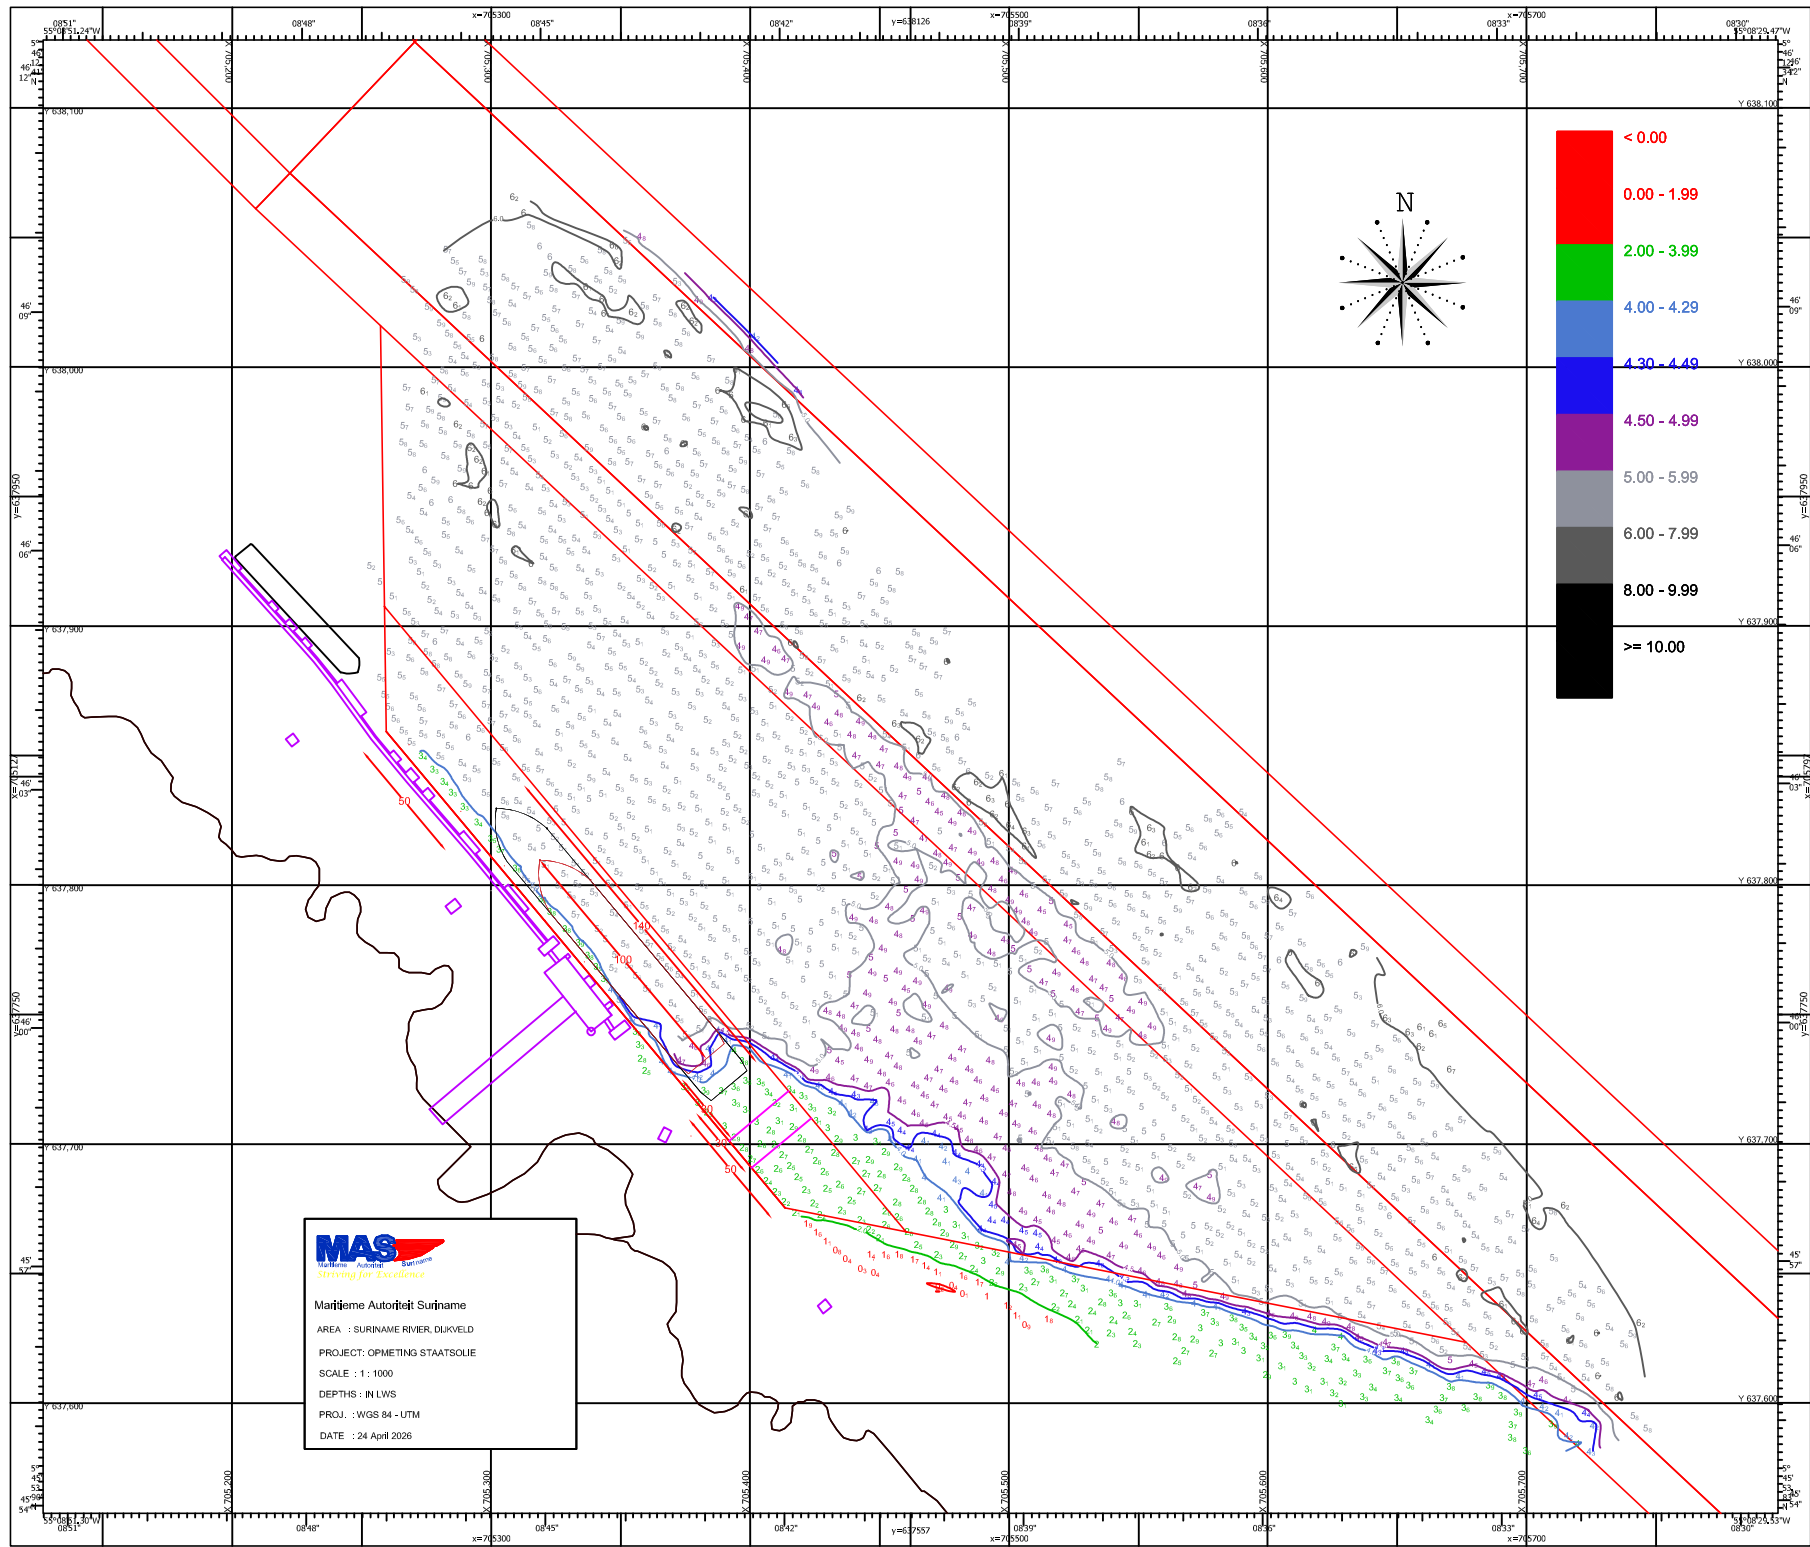


MAS
 Maritime Authority Suriname
 Striving for Excellence

Marijeme Autoriteit Suriname
 AREA : SURINAME RIVER, DIJKVELD
 PROJECT: OPMETING STAATSOLIE
 SCALE : 1 : 1000
 DEPTHS : IN LWS
 PROJ. : WGS 84 - UTM
 DATE : 24 April 2026